
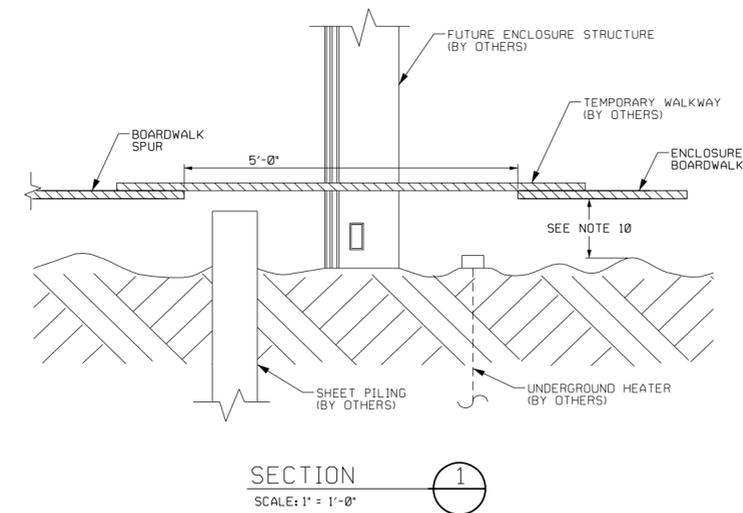


NOTES:

1. A SITE SURVEY FOR THE AREA HAS NOT BEEN PERFORMED AND WILL NOT BE MADE AVAILABLE TO THE SELLER BY THE COMPANY.
2. REFER TO DRAWING C3E017143A002 FOR GENERAL NOTES, RELATED DRAWINGS AND SPECIFICATIONS.
3. REFER TO THE PROJECT SPECIFICATIONS MANUAL FOR DESIGN-BUILD REQUIREMENTS.
4. ALL WORK SHALL COMPLY WITH ALL LOCAL, STATE AND FEDERAL LAWS.
5. THE SELLER SHALL PROVIDE ALL LABOR AND MATERIALS AS REQUIRED FOR THE COMPLETE FABRICATION, ASSEMBLY AND ERECTION OF THE BOARDWALK STRUCTURE AND ASSOCIATED HELICAL PILE FOUNDATIONS.
6. CHANGES TO THE PROPOSED LOCATIONS OF THE FUTURE ENCLOSURES THAT ARE TO BE SERVICED BY THE BOARDWALKS' SPURS FOR EASE OF CONSTRUCTION WILL NOT BE ALLOWED WITHOUT PRIOR APPROVAL BY THE COMPANY.
7. 2'-1" CLR SHALL BE PROVIDED BETWEEN THE END OF THE BOARDWALK SPUR AND THE EXTERIOR FACE OF THE FUTURE ENCLOSURE, BY OTHERS (TYP.).
8. NO PILE FOUNDATIONS SHALL BE LOCATED WITHIN A 3'-0" DIAMETER CIRCLE CENTERED ON THE FUTURE ENCLOSURES' PILE, BY OTHERS (TYP.).
9. * INDICATES DIMENSIONS TAKEN FROM THE EXTERIOR FACE OF THE FUTURE ENCLOSURE.
10. ENCLOSURE WALKWAY SHALL BE A LEVEL SURFACE APPROXIMATELY 8" ABOVE THE HIGHEST POINT OF THE SPHAGNUM BOG FLOOR BELOW.

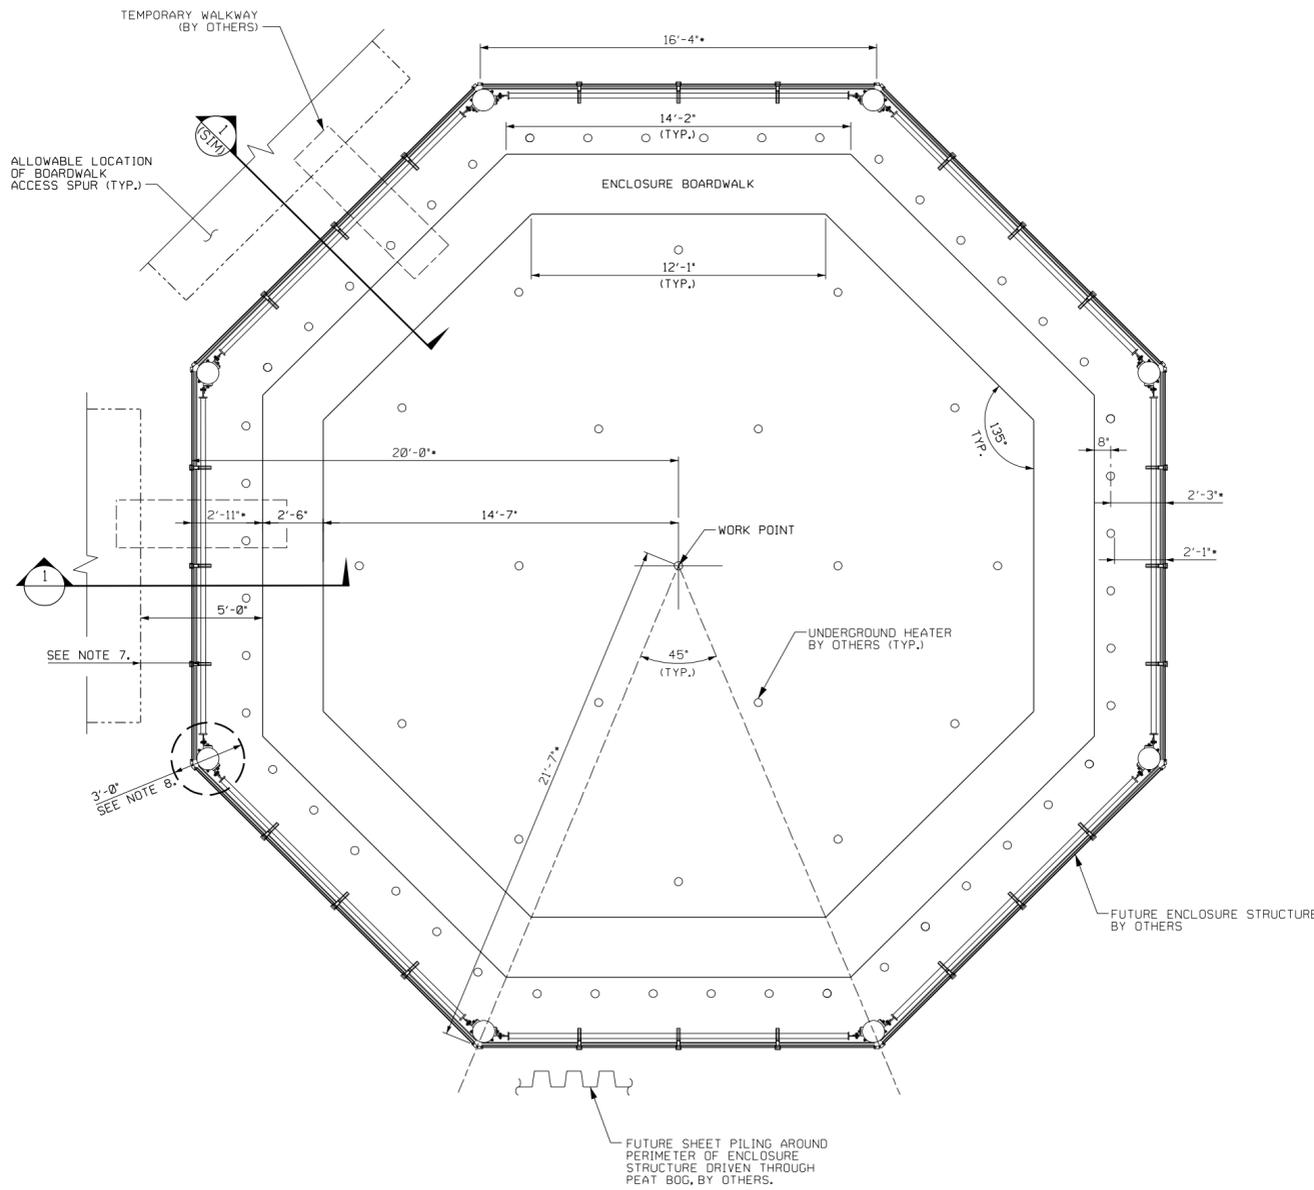

TYPICAL ENCLOSURE PLAN
 SCALE: 3/8"=1'
 *SEE NOTE 9.

DRAFT

NO REPRESENTATION OR WARRANTY, EXPRESSED OR IMPLIED, IS MADE AS TO THE ACCURACY, COMPLETENESS OR USEFULNESS OF THE INFORMATION OR STATEMENTS CONTAINED IN THESE DRAWINGS, OR THAT THE USE OR DISCLOSURE OF ANY INFORMATION, APPARATUS, METHOD, OR PROCESS DISCLOSED IN THESE DRAWINGS MAY NOT INFRINGE PRIVATE RIGHTS OF OTHERS. NO LIABILITY IS ASSUMED WITH RESPECT TO THE USE OF, OR FOR DAMAGES RESULTING FROM THE USE OF ANY INFORMATION, APPARATUS, METHOD, OR PROCESS DISCLOSED IN THESE DRAWINGS. DRAWINGS MADE AVAILABLE FOR INFORMATION TO BIDDERS ARE NOT TO BE USED FOR OTHER PURPOSES AND ARE TO BE RETURNED UPON REQUEST OF THE FORWARDING CONTRACTOR.

SECTION AND DETAIL KEY

THIS DOCUMENT CONTROLLED BY

CHANGE CONTROL SYSTEM

ENGINEERING PROCEDURE

REV	DATE	DESCRIPTION	DSN	DATE	CHK	DATE	RPE	RPE	NO	DATE	PE	DATE	PM	DATE	RED	DATE	CFM	DATE	ST	CV	EC	EE	EM	IE	M	PD	SE	AR	FPE
0	---	4	---	ORIGINAL ISSUE																									

UT-BATTELLE

Ok Ridge National Laboratory
 managed for the DEPARTMENT OF ENERGY under
 U.S. GOVERNMENT contract DE-AC05-08OR22725
 UT-BATTELLE, LLC • Oak Ridge, Tennessee

PROJECT NAME:
 SPRUCE BOG WARMING PROJECT

ENCLOSURE BOARDWALK PLAN

UNCLASSIFIED

DRAWING NUMBER:
 S3E017143A005

S3E017143A005