


NOTES:

1. A SITE SURVEY FOR THE AREA HAS NOT BEEN PERFORMED AND WILL NOT BE MADE AVAILABLE TO THE SELLER BY THE COMPANY.
2. REFER TO DRAWING C3E017143A002 FOR GENERAL NOTES, RELATED DRAWINGS AND SPECIFICATIONS.
3. REFER TO THE PROJECT SPECIFICATIONS MANUAL FOR DESIGN-BUILD REQUIREMENTS FOR BID ALTERNATES OPTION 1 AND OPTION 2.
4. ALL WORK SHALL COMPLY WITH ALL LOCAL, STATE AND FEDERAL LAWS.
5. THE SELLER SHALL PROVIDE ALL LABOR AND MATERIALS AS REQUIRED FOR THE COMPLETE FABRICATION, ASSEMBLY AND ERECTION OF THE BOARDWALK STRUCTURE AND ASSOCIATED HELICAL PILE FOUNDATIONS.
6. REFER TO DRAWING S3E017143A005 FOR AN ENLARGED PLAN VIEW OF THE FUTURE ENCLOSURES TO BE PROVIDED AS WELL AS ALLOWABLE TIE-IN LOCATIONS OF THE BOARDWALK SPURS AROUND THE PERIMETER OF THE ENCLOSURES.

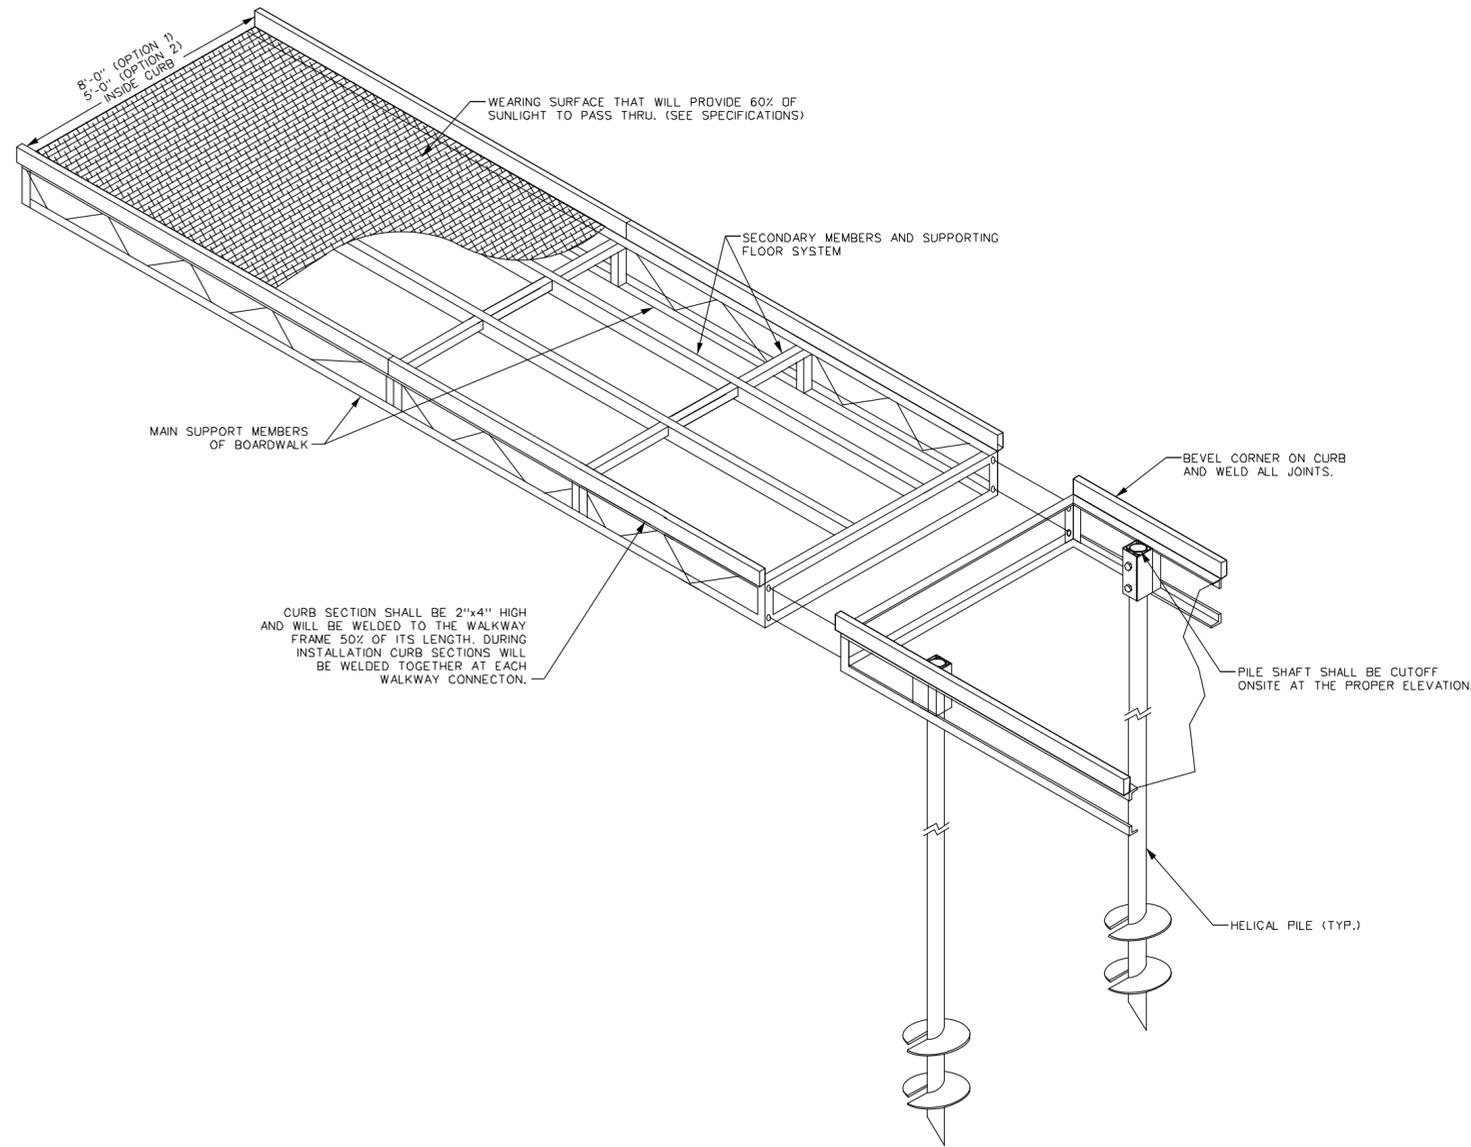

ACCESS BOARDWALK ISOMETRIC (PRIMARY BOARDWALK & SPURS)
 SCALE: N.T.S.
 NOTE: UTILITY ATTACHMENTS NOT SHOWN FOR CLARITY

DRAFT

NO REPRESENTATION OR WARRANTY, EXPRESSED OR IMPLIED, IS MADE AS TO THE ACCURACY, COMPLETENESS OR USEFULNESS OF THE INFORMATION OR STATEMENTS CONTAINED IN THESE DRAWINGS, OR THAT THE USE OR DISCLOSURE OF ANY INFORMATION, APPARATUS, METHOD, OR PROCESS DISCLOSED IN THESE DRAWINGS MAY NOT INFRINGE PRIVATE RIGHTS OF OTHERS. NO LIABILITY IS ASSUMED WITH RESPECT TO THE USE OF, OR FOR DAMAGES RESULTING FROM THE USE OF, ANY INFORMATION, APPARATUS, METHOD, OR PROCESS DISCLOSED IN THESE DRAWINGS. DRAWINGS MADE AVAILABLE FOR INFORMATION TO BIDDER ARE NOT TO BE USED FOR OTHER PURPOSES AND ARE TO BE RETURNED UPON REQUEST OF THE FORWARDING CONTRACTOR.

NUMBER OF SECTION OR DETAIL
 DRAWING ON WHICH SECTION OR DETAIL IS TAKEN
 SECTION AND DETAIL KEY

THIS DOCUMENT CONTROLLED BY
 CHANGE CONTROL SYSTEM
 ENGINEERING PROCEDURE

REV	DATE	DESCRIPTION	DSN	DATE	CHK	DATE	RPE	RPE NO	DATE	PE	DATE	PM	DATE	RED	DATE	CFM	DATE	ST	CV	EC	EE	EM	IE	M	PD	SE	AR	PPE
0	---	4	---	ORIGINAL ISSUE																								

DRGN	E.W. JEKABSONS	///	
DRW	D.F. BELCHER	///	
CHKR		///	
PE		///	
PM		///	
RED		///	
CFM		///	

Oak Ridge National Laboratory managed for the DEPARTMENT OF ENERGY under U.S. GOVERNMENT contract DE-AC05-00OR22725 OR-UT-BATTELLE, LLC • Oak Ridge, Tennessee			
PROJECT NAME: SPRUCE BOG WARMING PROJECT BOARDWALK ISOMETRIC			
SITE	BLDG	FL	SH. OF
MN	XORBA-00	X	1
UNCLASSIFIED			REV
DRAWING NUMBER S3E017143A006			0

S3E017143A006